


**Letheringham Lodge
Reconstruction of Original Ground Plan**

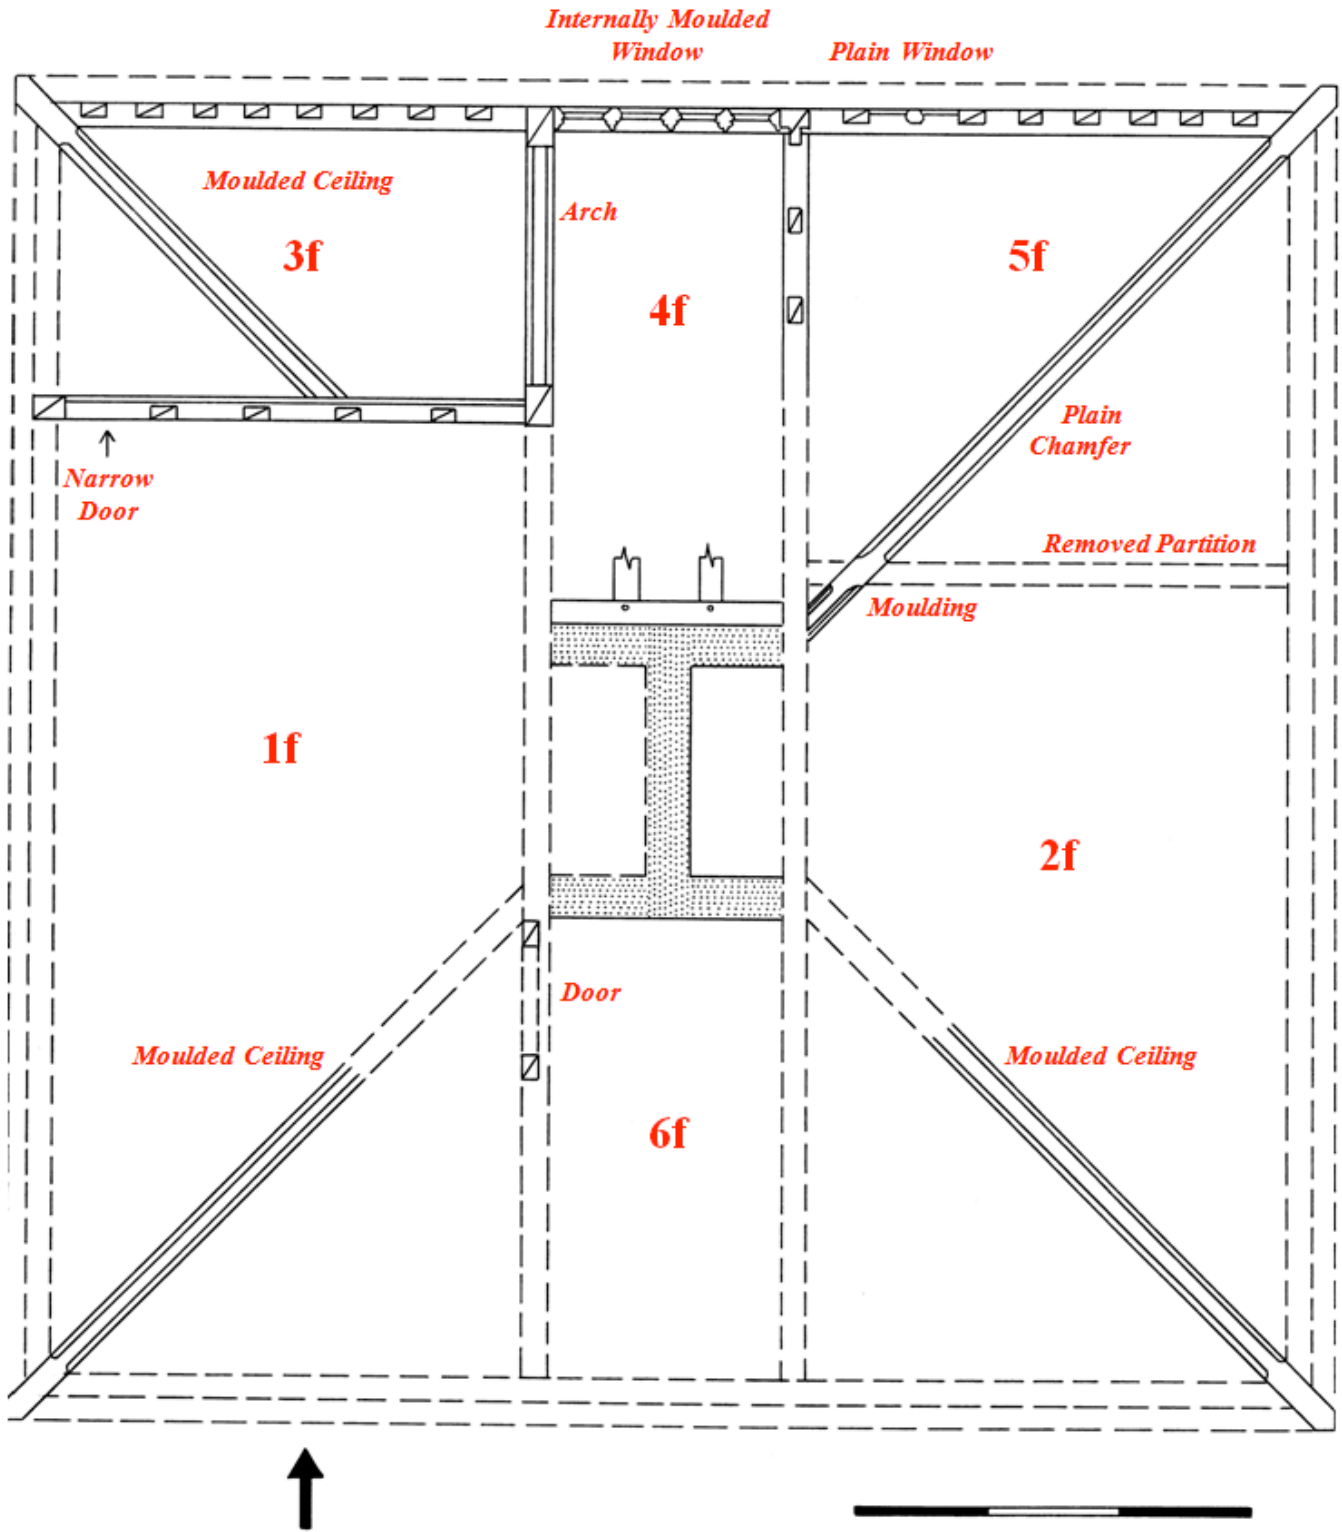

**Letheringham Lodge
Reconstruction of Original First Floor Plan**